



- NOTE:
- 1.) DIMENSION "A" RANGE IS 2.54mm TO 15.24mm [1" TO 8"]
 - 2.) RTV MAY BE USED TO AFFIX AND SEAL CLAMP-ON FERRITES.

THIS MARKUP IS AN UNCONTROLLED DOCUMENT

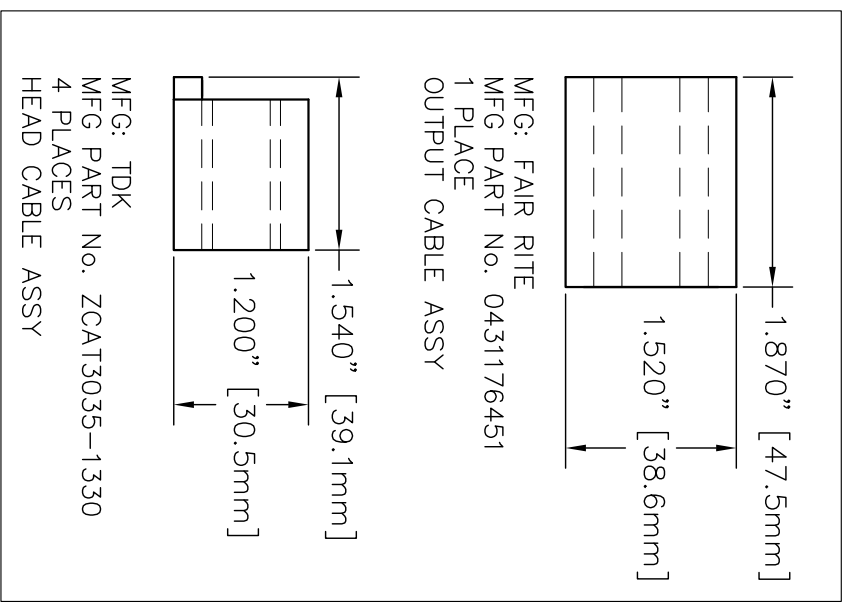

EXTERNAL CLAMP-ON FERRITES USED ON EMC VERSION OF LKAT2 METERING UNIT.

SYMBOL	REVISION	DRN./DATE	CK'S./DATE	B/M NO.(REF.)	THIRD ANGLE PROJECTION	DO NOT SCALE PRINT	TITLE
						TOL. UNLESS OTHERWISE NOTED DEC. ±.015 FRACTION ±.015 RJM 6/01/15 CK'D/DATE	 Dynampp, LLC GROVE CITY, OHIO INSTALLATION CLAMP-ON FERRITES FOR CABLE ASSEMBLIES JOB CUSTOMER MARK UP DWG. NO. 02B109471
						APV./DATE	
				THIS DRAWING AND ALL INFORMATION CONTAINED HEREIN, IS THE PROPERTY OF Dynampp LLC, AND MAY NOT BE COPIED, REPRODUCED NOR DIVULGED TO UNAUTHORIZED PERSONS WITHOUT THE EXPRESS WRITTEN CONSENT OF Dynampp LLC. IT IS PROVIDED SOLELY FOR THE CONVENIENCE OF THE USER AND SHALL BE RETURNED UPON REQUEST.			